




NORTH ELEVATION
1/16" = 1'-0"

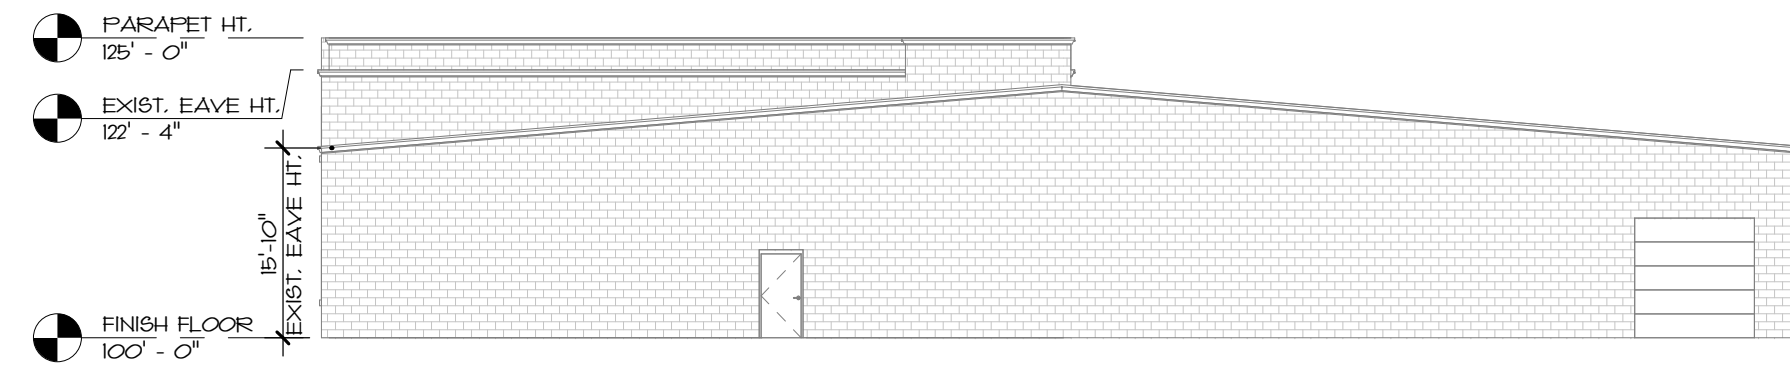

WEST ELEVATION
1/16" = 1'-0"

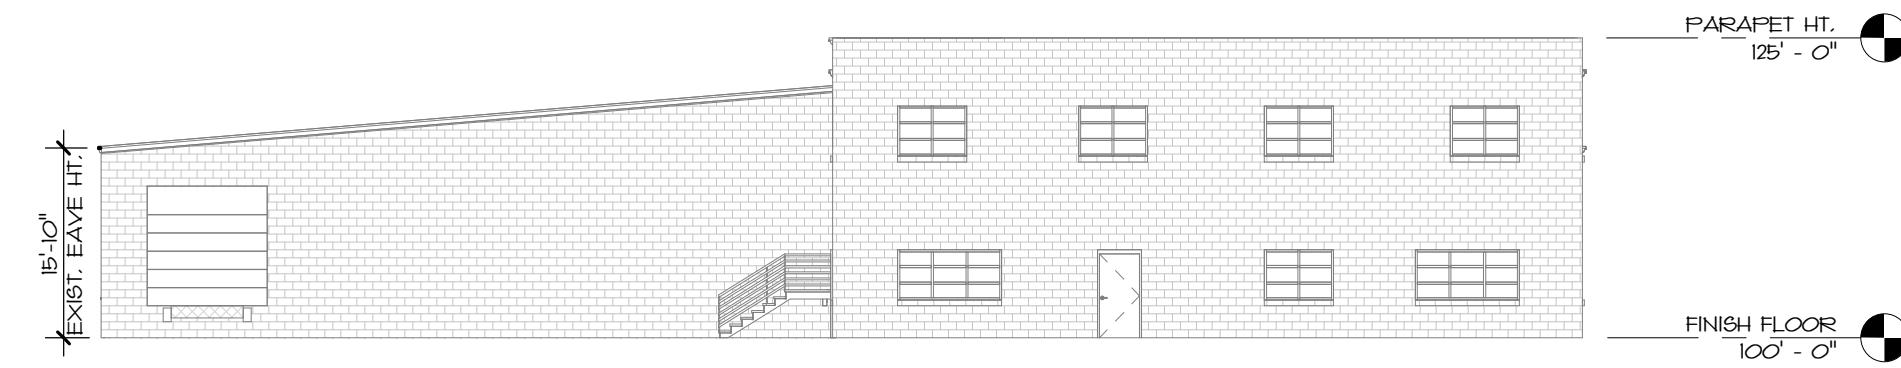

EAST ELEVATION
1/16" = 1'-0"

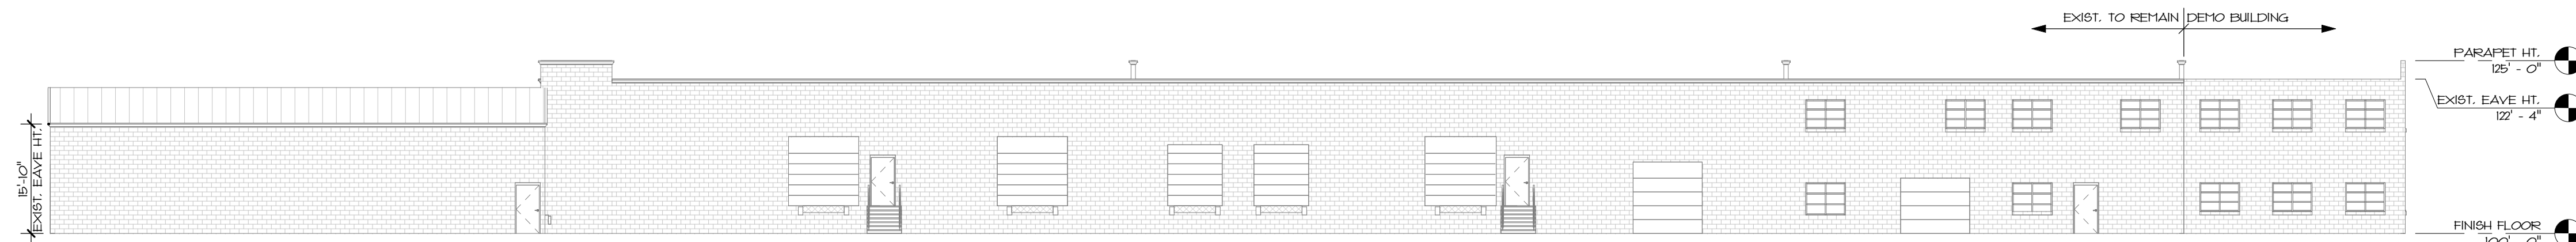


SOUTH ELEVATION
1/16" = 1'-0"



FLOOR PLAN
1/16" = 1'-0"

WALL KEY

[Red line]	NEW WALL/FURRING
[Hatched line]	NEW MASONRY/VENER WALL
[Blue hatched line]	NEW COOLERS/FREEZER WALLS
[Grey hatched line]	NEW FOUNDATION WALL
[Dotted line]	TYPICAL EXISTING WALL
[White line]	DEMO WALLS
[Dashed line]	FIRE WALL OR FIRE BARRIER

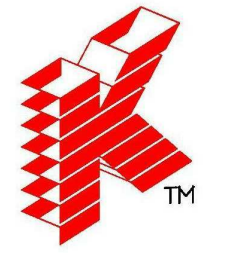

Keller
PLANNERS | ARCHITECTS | BUILDERS

FOX CITIES
NE16 State Road 55
P.O. Box 620
Kaukauna, WI 54130
PHONE (920) 766-5795 / 1-800-236-2534
FAX (920) 766-5004

MADISON
711 Lake Dr.
Sun Prairie, WI 53590
PHONE (608) 318-2336
FAX (608) 318-2337

MILWAUKEE
W204 N11509
Cokeland Rd
Germansville, WI 53022
PHONE (262) 250-9710
FAX (262) 250-9740

WAUSAU
5605 Lilac Ave
Wausau, WI 54401
PHONE (715) 849-3141
FAX (715) 849-3181

www.kellerbuilds.com

PROPOSED FOR:
NICK SCHMIDT
GRAND CHUTE,
WISCONSIN

"COPYRIGHT NOTICE"
This design, drawing and detail is the copyrighted property of KELLER, INC. No part hereof shall be copied, duplicated, distributed, disclosed or made available to anyone without the expressed written consent of KELLER, INC.

REVISIONS

PROJECT MANAGER: D. HULCE
DESIGNER: _____
DRAWN BY: C. TEAFOE
EXPEDITOR: _____
SUPERVISOR: _____
PRELIMINARY NO: PB311
CONTRACT NO: _____
DATE: 02.25.2016
SHEET: **A1.0**

PRELIMINARY - NOT FOR CONSTRUCTION